

WINDOW UNIT #5
SCALE: 1/4" = 1'-0"

WINDOW UNIT #4
SCALE: 1/4" = 1'-0"


WINDOW UNIT #3
SCALE: 1/4" = 1'-0"

WINDOW UNIT #2
SCALE: 1/4" = 1'-0"


WINDOW UNIT #1
SCALE: 1/4" = 1'-0"

WINDOW UNIT #1
SCALE: 1/4" = 1'-0"


RUSTICATION JOINT DETAIL
SCALE: 3" = 1'-0"

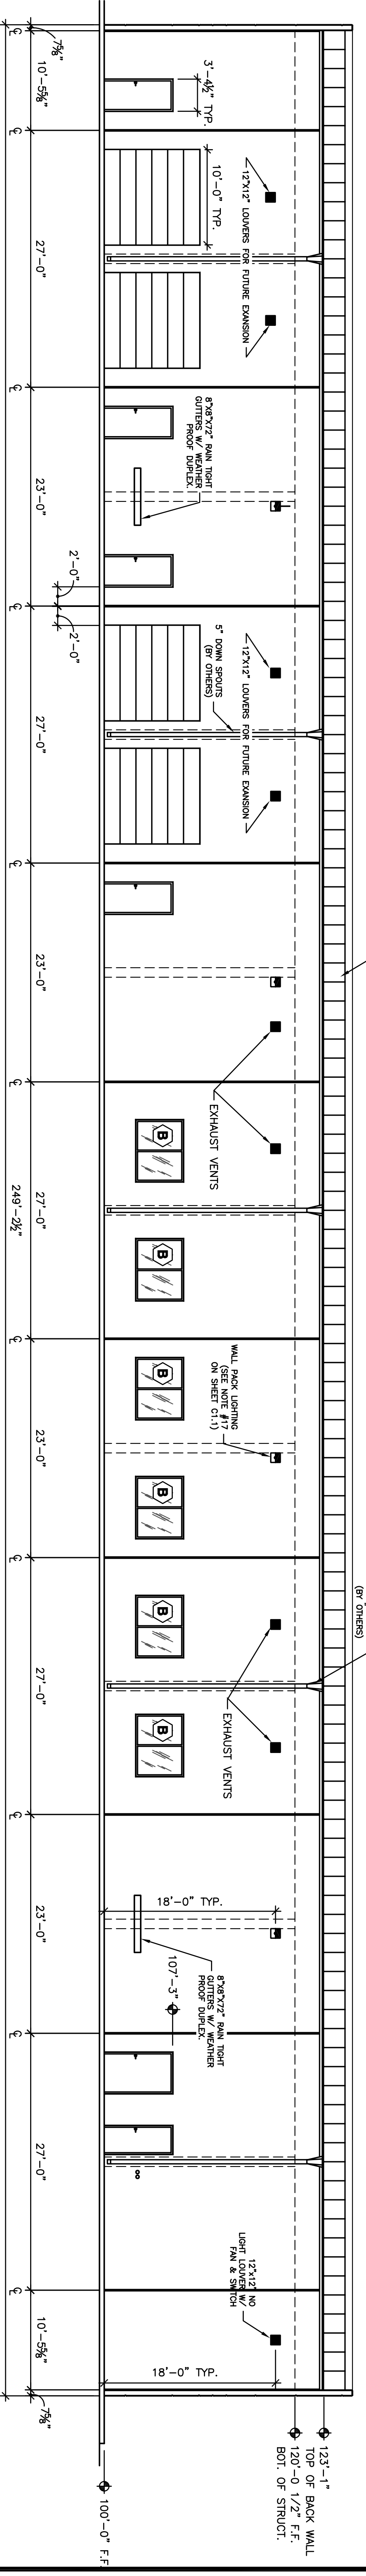

4 NORTH ELEVATION
SCALE: 1/8" = 1'-0"

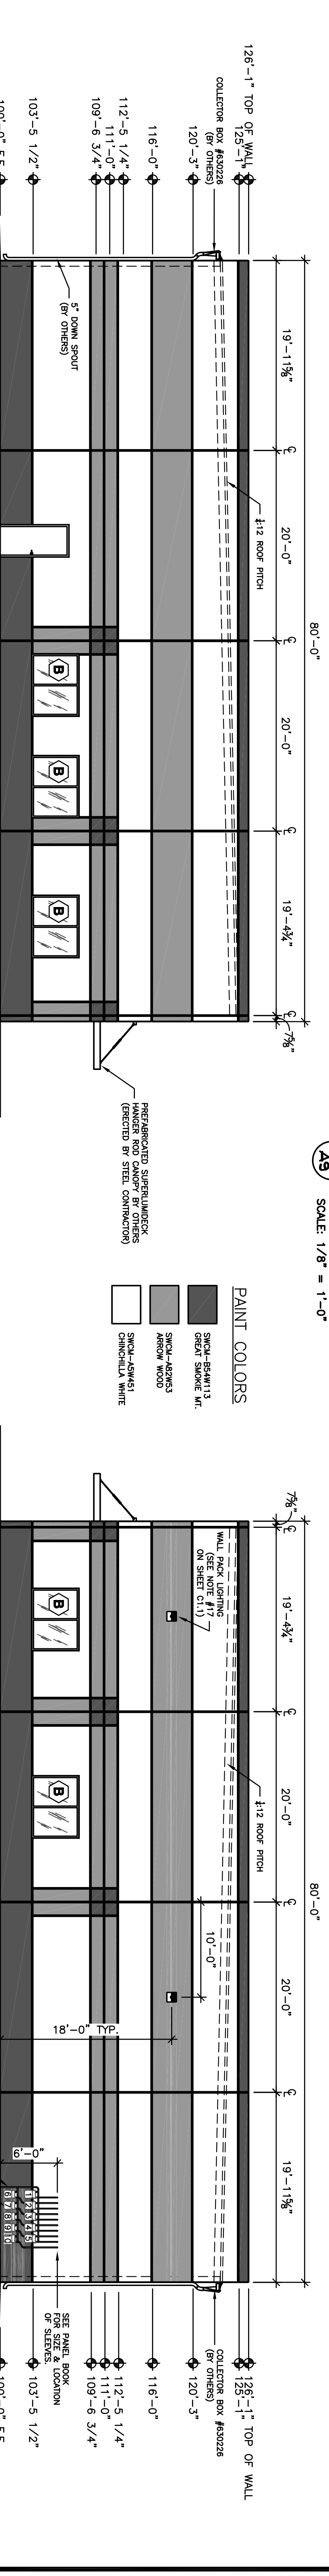

3 WEST ELEVATION
SCALE: 1/8" = 1'-0"

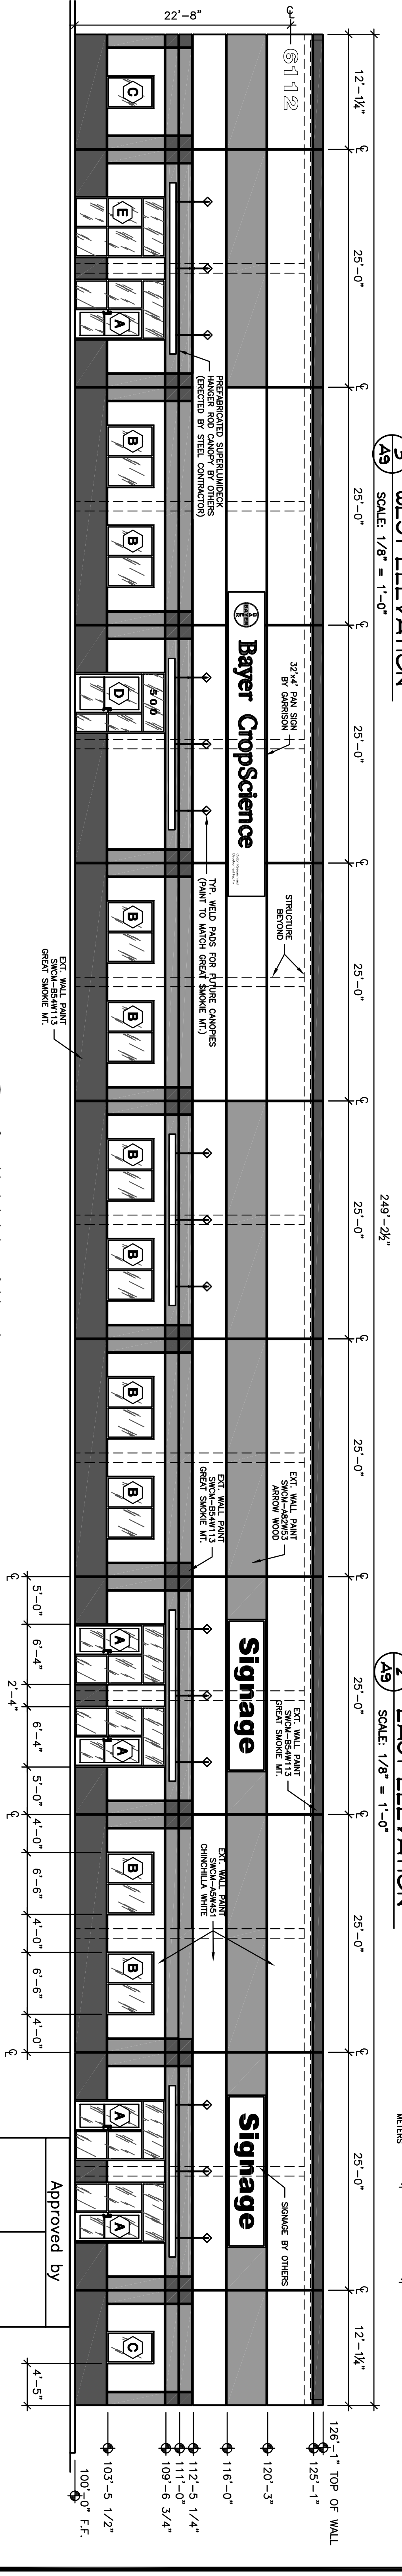

2 EAST ELEVATION
SCALE: 1/8" = 1'-0"

1 SOUTH ELEVATION
SCALE: 1/8" = 1'-0"

PAINT COLORS

■	SIGN-ASMT13	GREEN SMOKE MT.
■	SIGN-ASMT3	ARROW WOOD
■	SIGN-ASMT5	CHIMNELIA WHITE

Wilkerson
PROPERTIES INC.

Commercial & Industrial
Development, Management & Brokerage
Phone: (806) 474-2223
Fax: (806) 474-2216
501 E. 66th Street
Lubbock, Texas 79404

SANTA FE PARK - LOT32 - SUITE 500
6112 43rd Street
Lubbock, Texas 79407

Date: 10/24/2008
Drawn by: JMT, JMS, MRK
Checked by:

Rev: 11/17/2008
Notes:

Approved by: _____
Bayer CroScience
Lubbock
CroScience Santa Fe 32
LP

A9