

FOR SALE Industrial Land 50th & Ivory Lubbock, TX

Gordon Wilkerson
806-474-2207 (office)
806-441-4307 (mobile)
806-474-2216 (fax)



- | | |
|---------------------|---|
| Unit Size: | • 17.951 acres (will sell partial tracts) |
| Zoning: | • M-1 |
| Description: | • Easy access to I-27, US 84, Loop 289, 50th and MLK. |
| Price: | • Call for details |

Commercial & Industrial Construction, Development, Management & Brokerage


Gordon Wilkerson
Mobile: 806-441-4307
Home: 806-794-7640
gwilk@wilkersonstorage.com

David Wilkerson
Mobile: 806-441-2200
Home: 806-785-2087
davewilk@wilkersonproperties.com

www.wilkersonproperties.com

Any information given herewith is obtained from sources we consider reliable. However, we are not responsible for misstatement of facts, errors, omissions, prior sale, withdrawal from market, modification of mortgage commitment, terms and conditions or change in price without notice. The information supplied herein is for informational purposes only and shall not constitute a warranty or assurance that said information is correct. Any person intending to rely upon the information supplied herein should verify said information independently.

E. 50th STREET

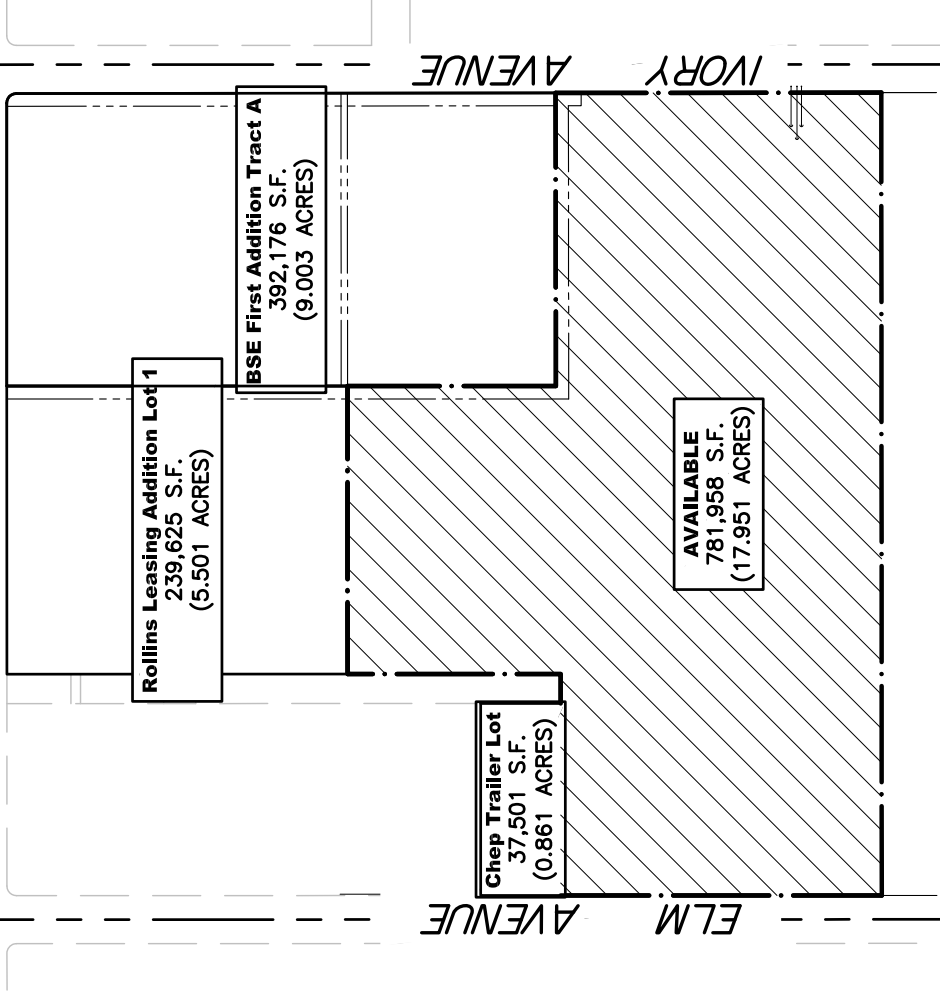

SITE PLAN

SCALE: 1" = 300'

Commercial & Industrial
Development, Management & Brokerage
Phone: (806) 474-2223
Fax: (806) 474-2216
501 E. 66th Street
Lubbock, Texas 79404

50th & Ivory		Date: 11/25/2014	Rev:
Lubbock, Texas 79404		Drawn by: JWT	
		Checked by:	
G:\SEIP\SEIP-SITE.dwg, 50th & Ivory\85x11, 11/25/2014 2:14:36 PM			

Wilkerson
PROPERTIES INC.

A1