

Wilkerson

PROPERTIES, INC.

Commercial & Industrial
Development, Management, and Brokerage

GORDON WILKERSON
MOBILE: 806.441.4307
HOME: 806.794.7640

MAIN OFFICE
PHONE: 806.474.2200
FAX: 806.474.2216

DAVID WILKERSON
MOBILE: 806.441.2200
HOME: 806.785.2087

OFFICE SPACE 500 East 50th Lubbock, TX

Unit Size (Suite B-2): 281 Square Feet

Features:


- Two Private Offices
- Full Service Lease

Lease Price:

- \$200.00 per month

For Further Information Call Gordon Wilkerson:

Office: (806) 474-2207
Mobile: (806) 441-4307
Fax: (806) 474-2216

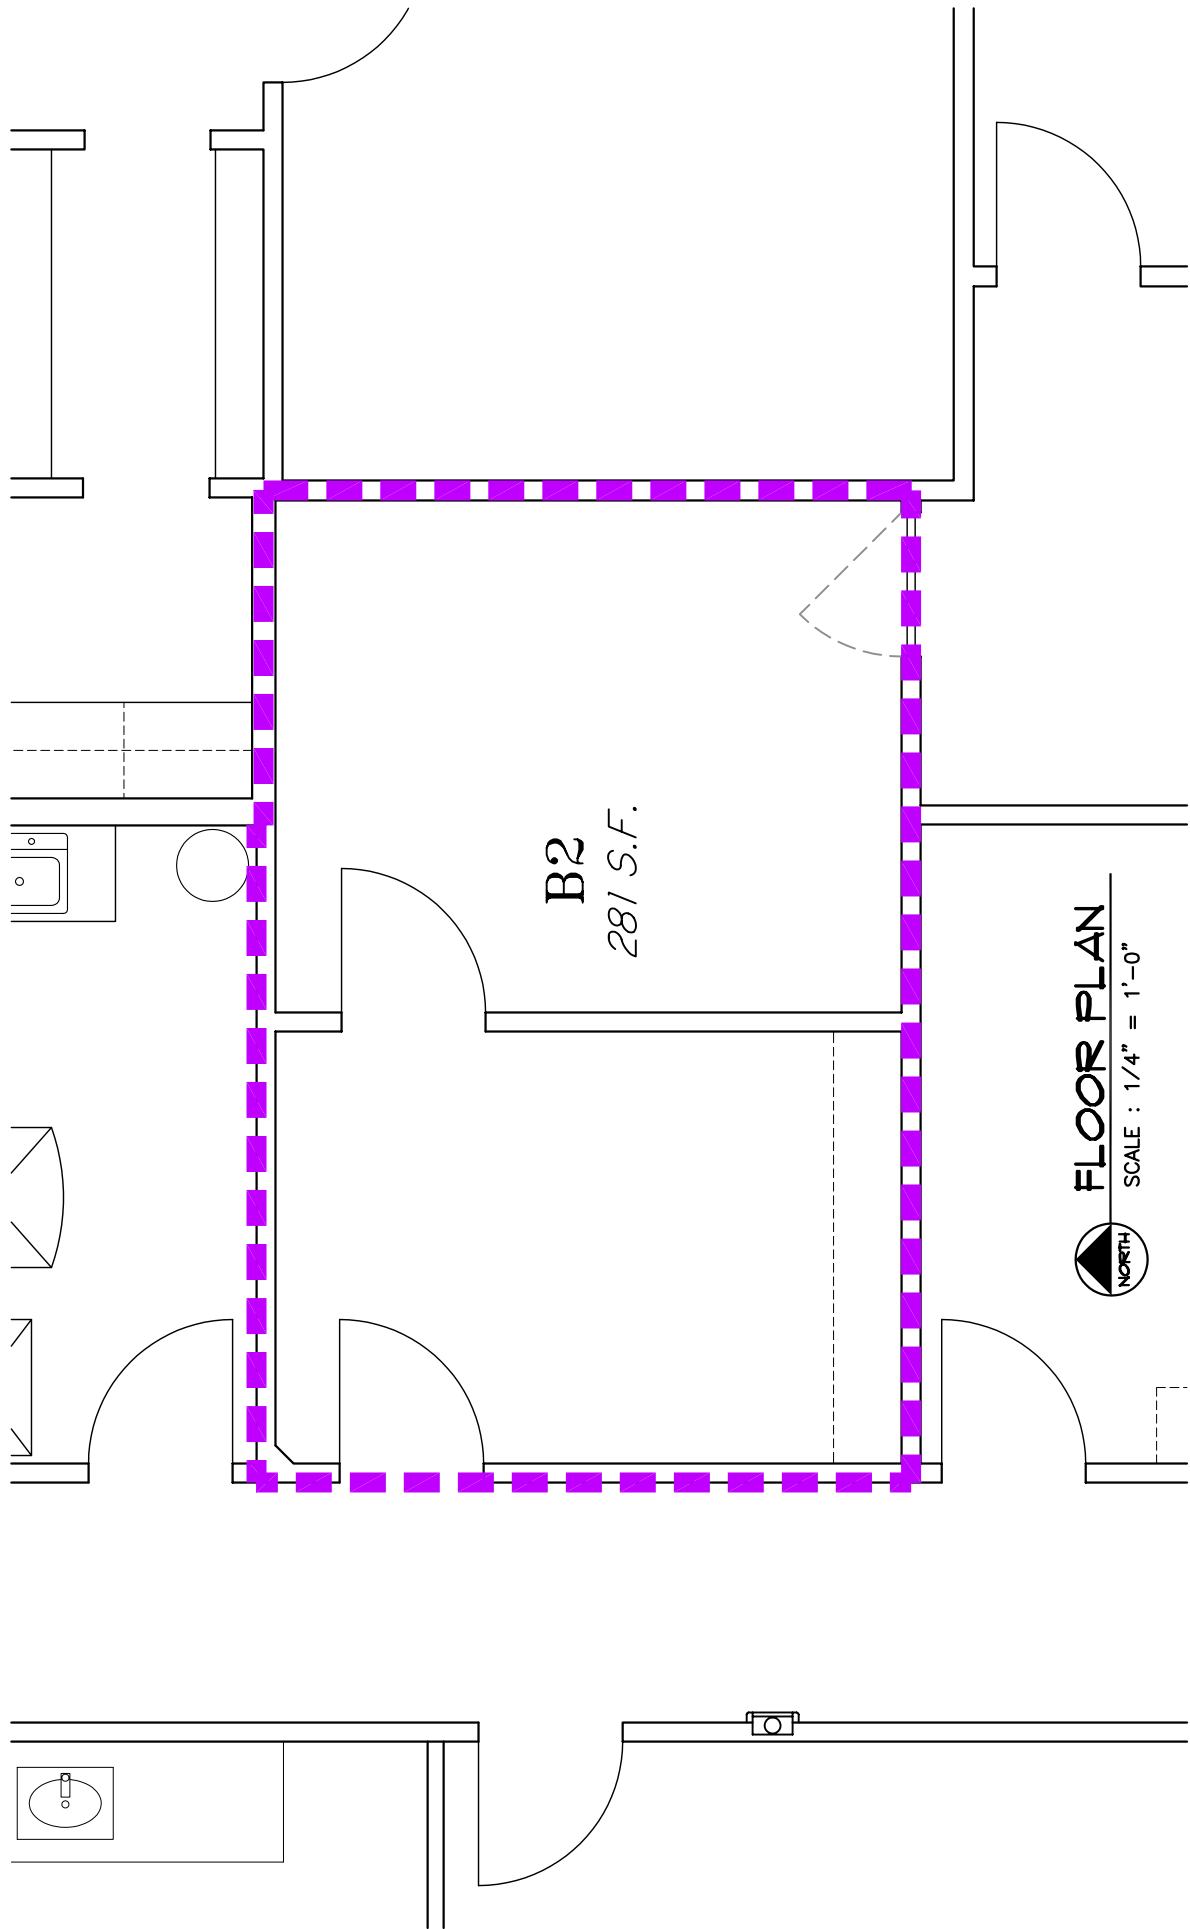

B2
281 S.F.

FLOOR PLAN
SCALE : 1/4" = 1'-0"



Commercial & Industrial
Development, Management & Brokerage
Phone: (806) 474-2223
Fax: (806) 474-2216
501 E. 66th Street
Lubbock, Texas 79404

500 E 50TH STREET
SUITE B2
Lubbock, Texas

Date: 11/03/2000
Drawn by: JWT
Checked by:

Rev:

Wilkerson
PROPERTIES INC.

A1