

Wilkerson

PROPERTIES, INC.

Commercial & Industrial
Development, Management, and Brokerage

GORDON WILKERSON
MOBILE: 806.789.1001
HOME: 806.794.7640

MAIN OFFICE
PHONE: 806.474.2207
FAX: 806.745.6611

DAVID WILKERSON
MOBILE: 806.789.0479
HOME: 806.785.2087

OFFICE SPACE 500 East 50th Street Suite B-6

Square Footage: 181 Total Square Feet

Features:

- One Private Office
- Full Service Lease

Lease Price:


- \$125 per Month

For Further Information Call Gordon Wilkerson:

Office: (806) 474-2207

Mobile: (806) 789-1001

Fax: (806) 745-6611

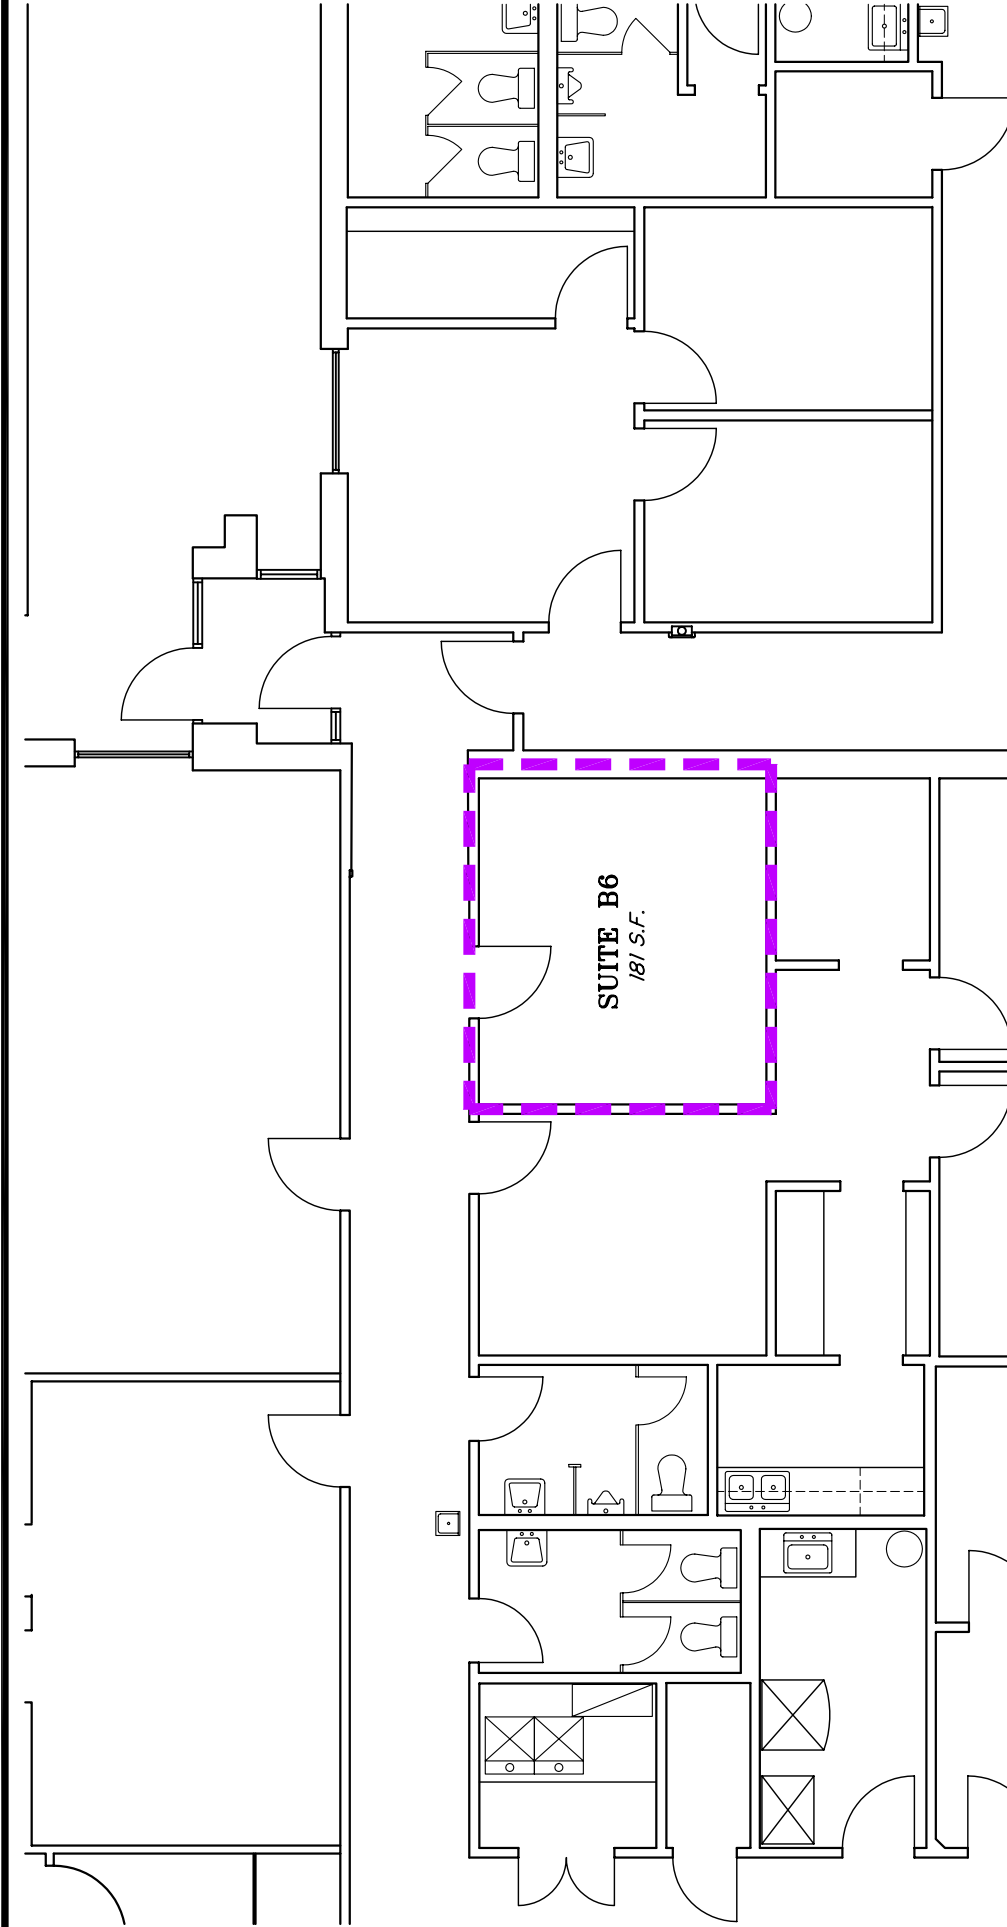

FLOOR PLAN
SCALE : 1/8" = 1'-0"

<p>Wilkerson PROPERTIES INC.</p>	Commercial & Industrial Development, Management & Brokerage Phone: (806) 474-2223 Fax: (806) 474-2216 501 E. 66th Street Lubbock, Texas 79404		500 E 50TH STREET SUITE B6 Lubbock, Texas	Date: 11/13/2003 Drawn by: JWT Checked by:	Rev:
	A1				
	(Empty row for additional information)				