
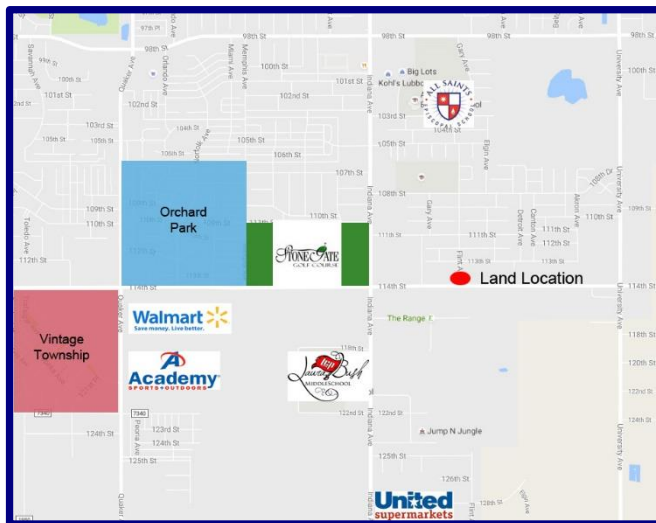


BUILD TO SUIT
 114th St. Frontage
 Between Indiana and University Ave.
 Lubbock, TX

Gordon Wilkerson
office 806.474.2207
cell 806.441.4307
fax 806.474.2216

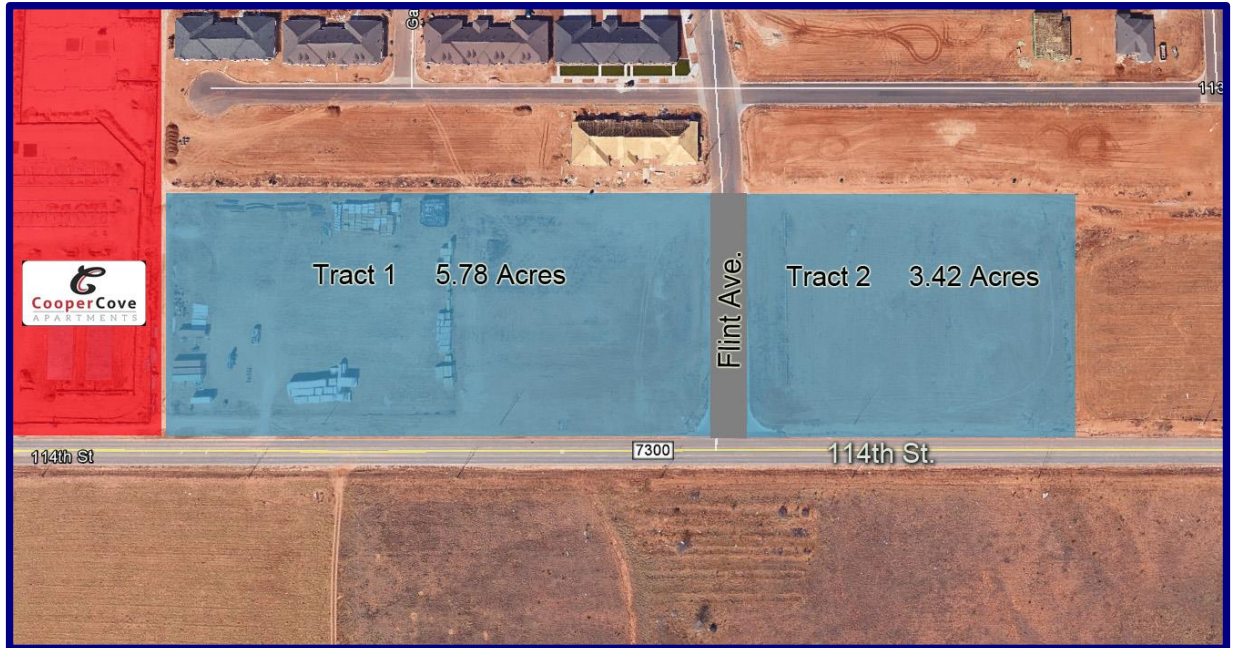

Total Land Size: 9.28 Acres

- Tract 1: 5.78 Acres
- Tract 2: 3.42 Acres
- 1184 ft. of 114th Frontage
- 300 ft. depth


Zoning: IHI with restrictions

Commercial Real Estate Services

Gordon Wilkerson
office 806.474.2207
cell 806.441.4307
fax 806.474.2216

Will Wilkerson
office 806.474.2210
cell 214.843.8221
fax 806.474.2216

Any information given herewith is obtained from sources we consider reliable. However, we are not responsible for misstatement of facts, errors, omissions, prior sale, withdrawal from market, modification of mortgage commitment, terms and conditions or change in price without notice. The information supplied herein is for informational purposes only and shall not constitute a warranty or assurance that said information is correct. Any person intending to rely upon the information supplied herein should verify said information independently.

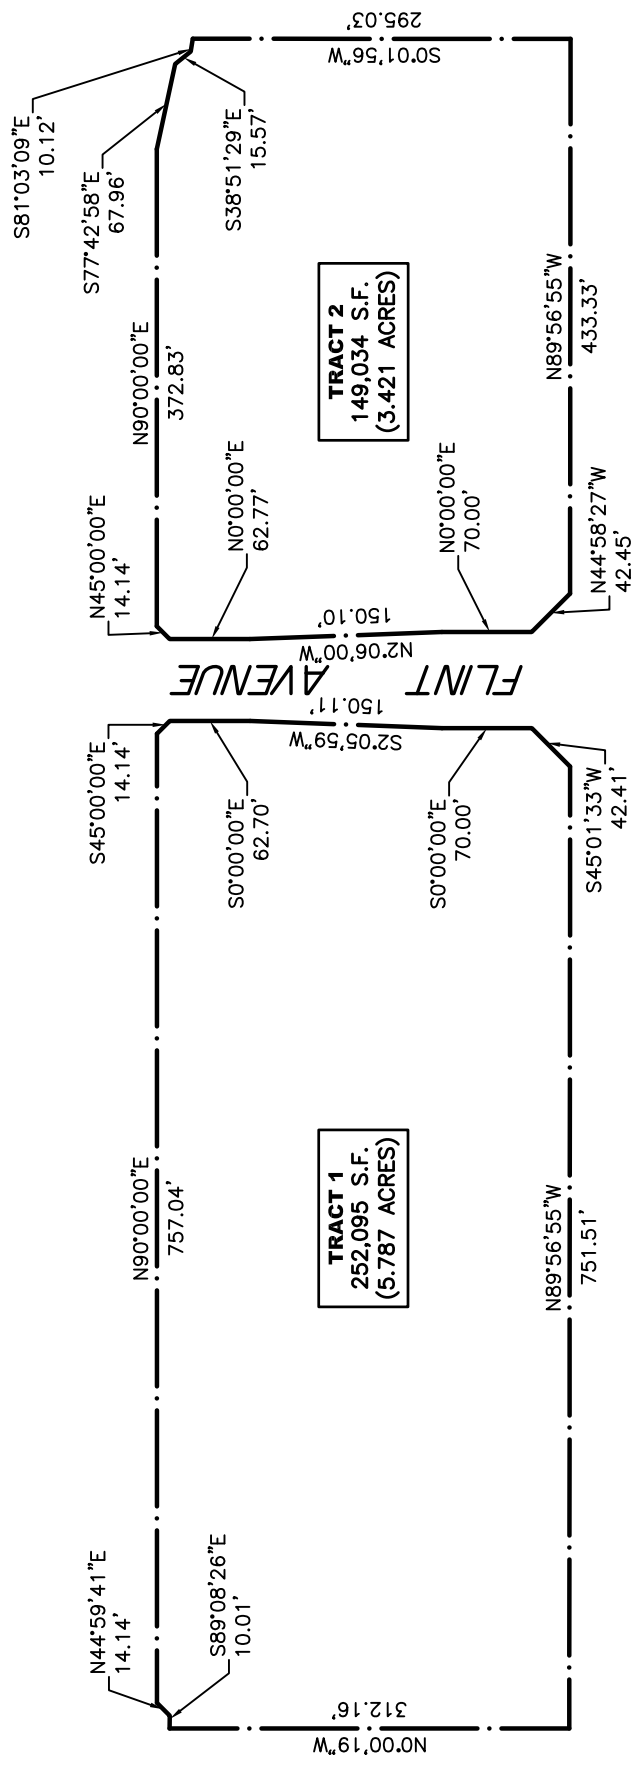

SITE PLAN

SCALE: 1" = 150'

Commercial & Industrial
Development, Management & Brokerage
Phone: (806) 474-2223
Fax: (806) 474-2216
501 E. 66th Street
Lubbock, Texas 79404



114th & FLINT

Date: 08/22/2016

Drawn by: JWT, JCH
Checked by:

Rev:

A1