




SECTION 11
SCALE: 6" = 1'-0"

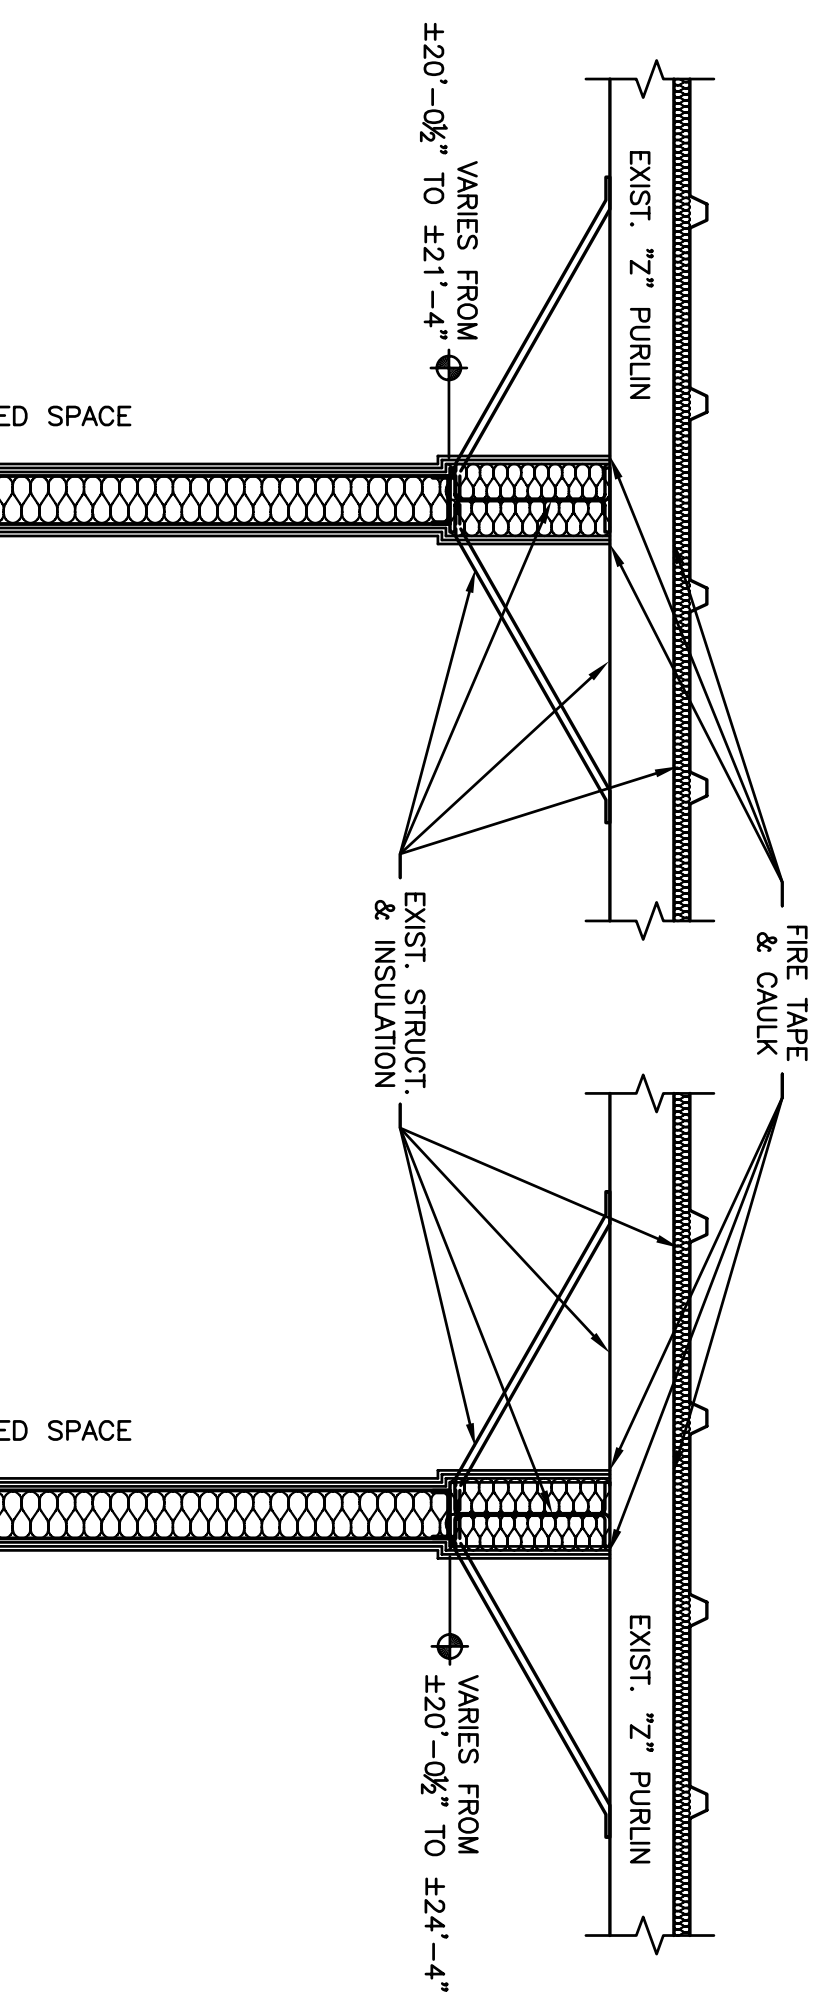


SECTION 10
SCALE: 1/2" = 1'-0"

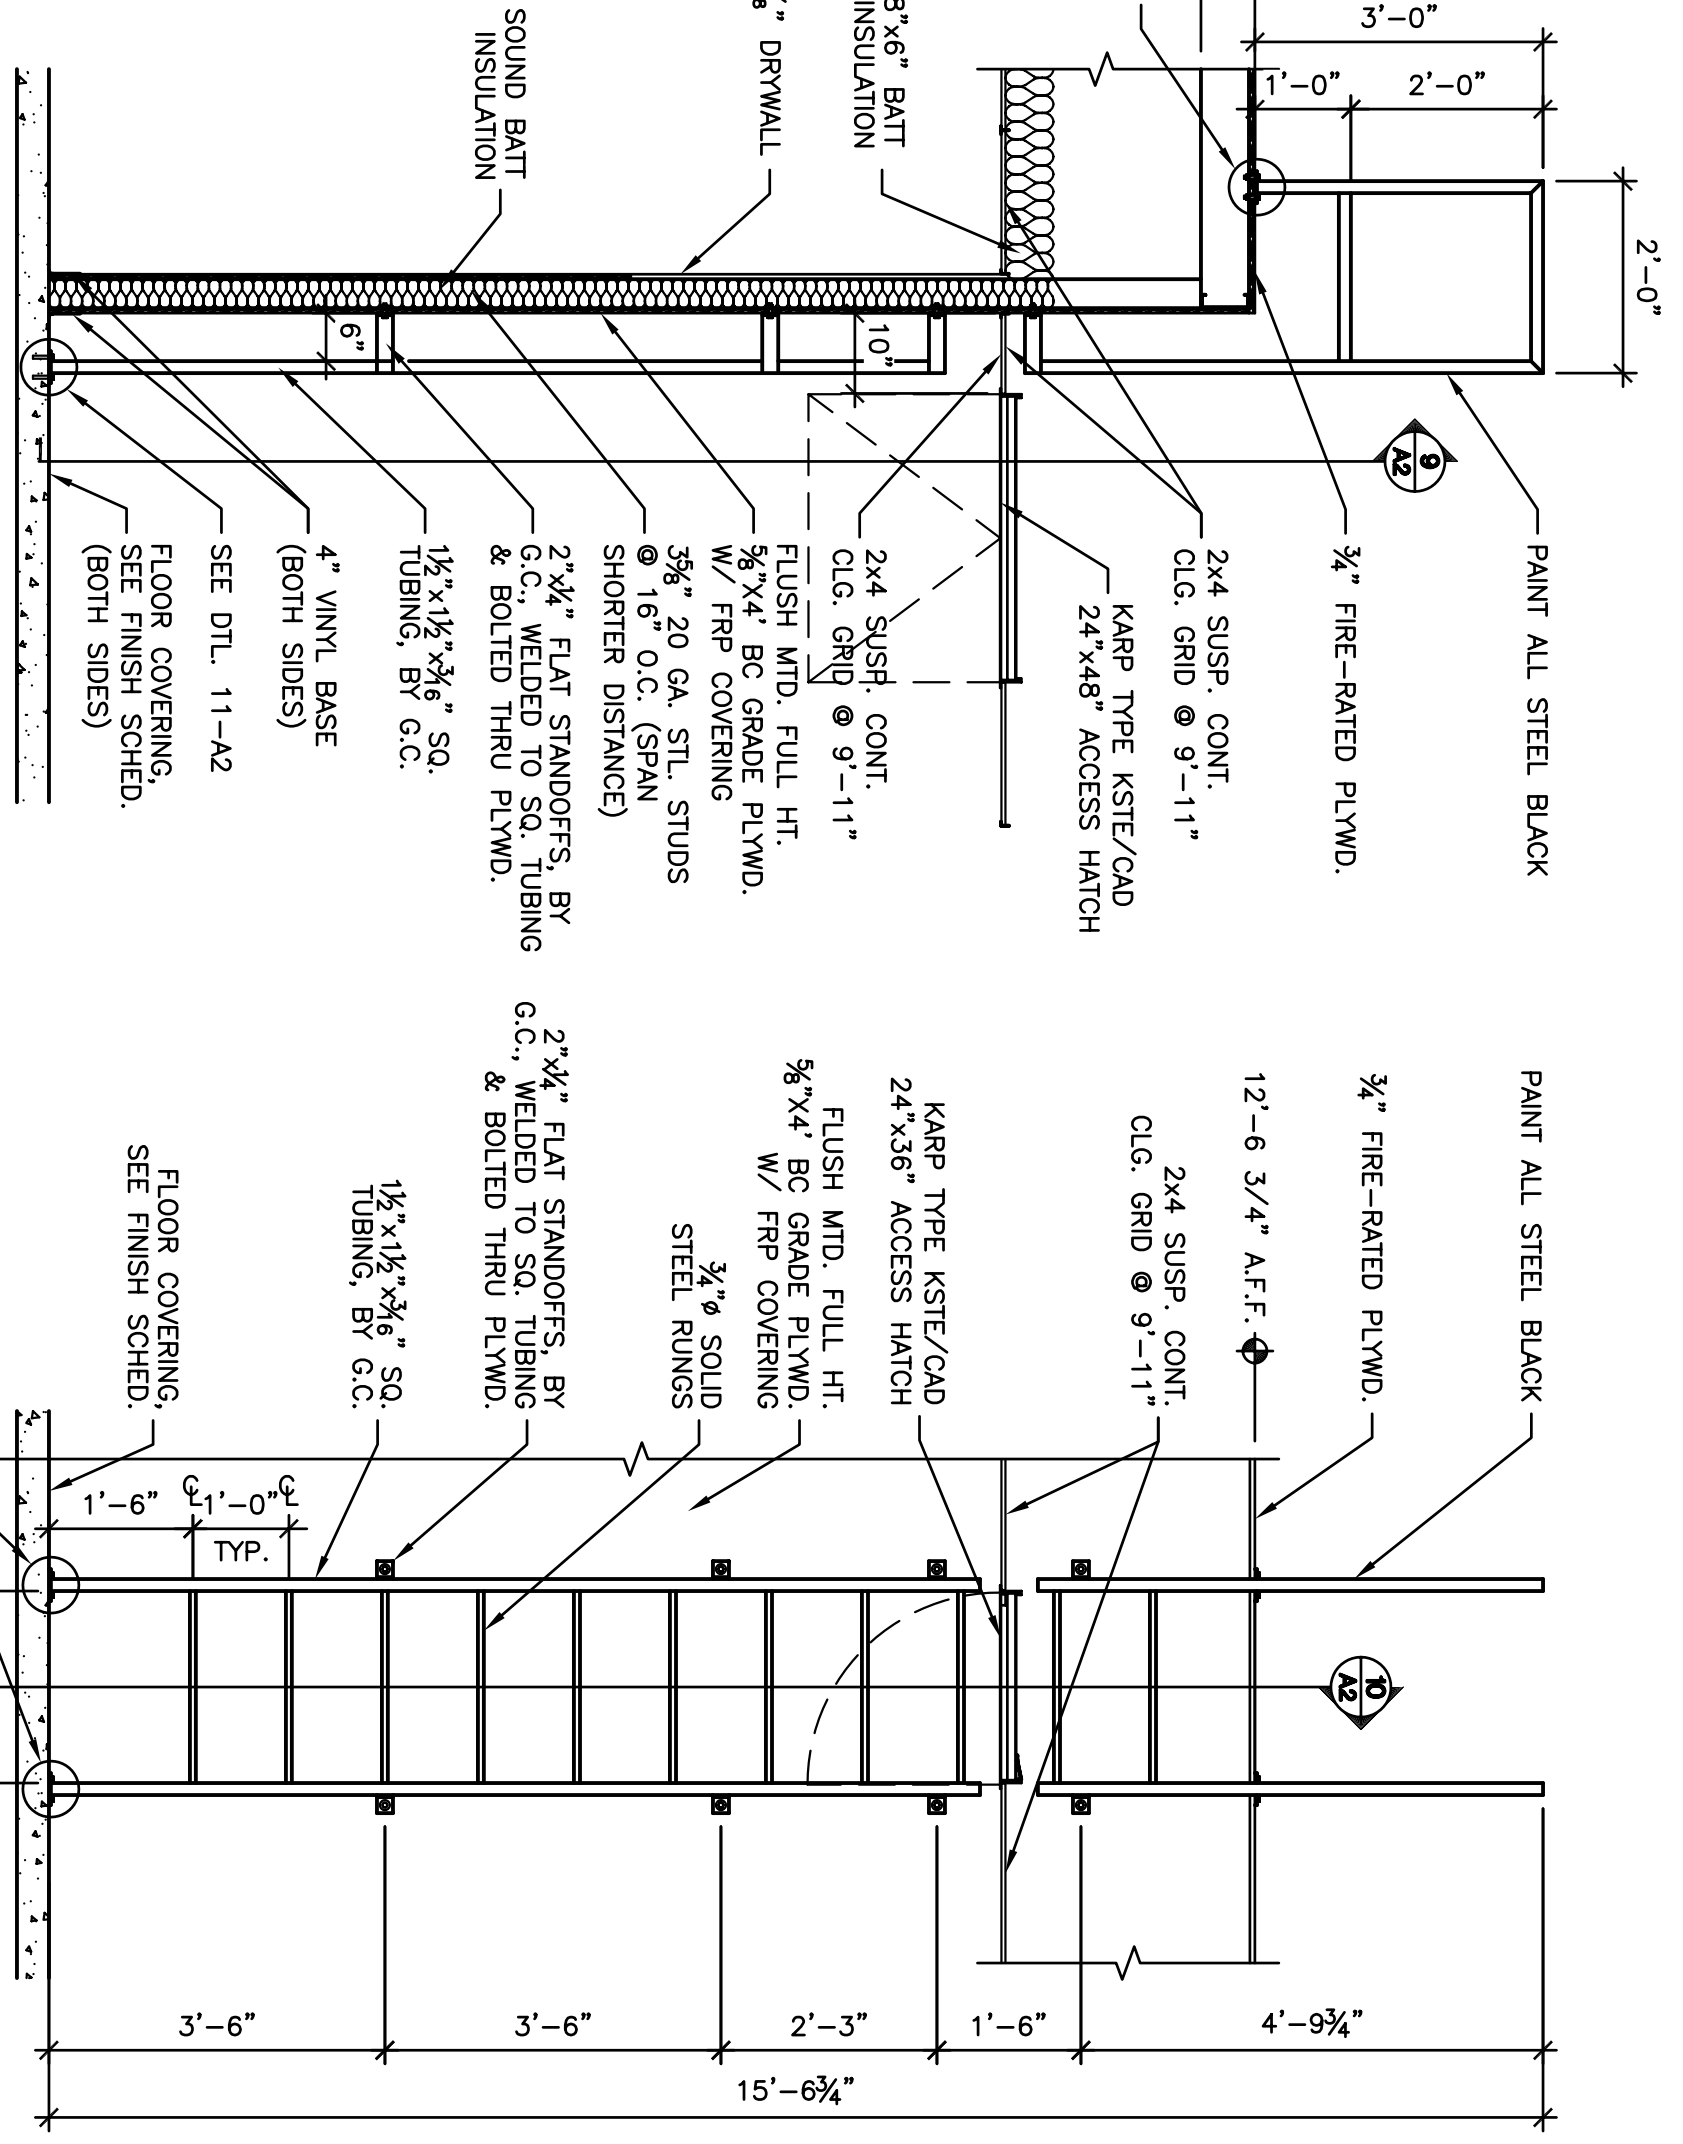


SECTION 9
SCALE: 1/2" = 1'-0"

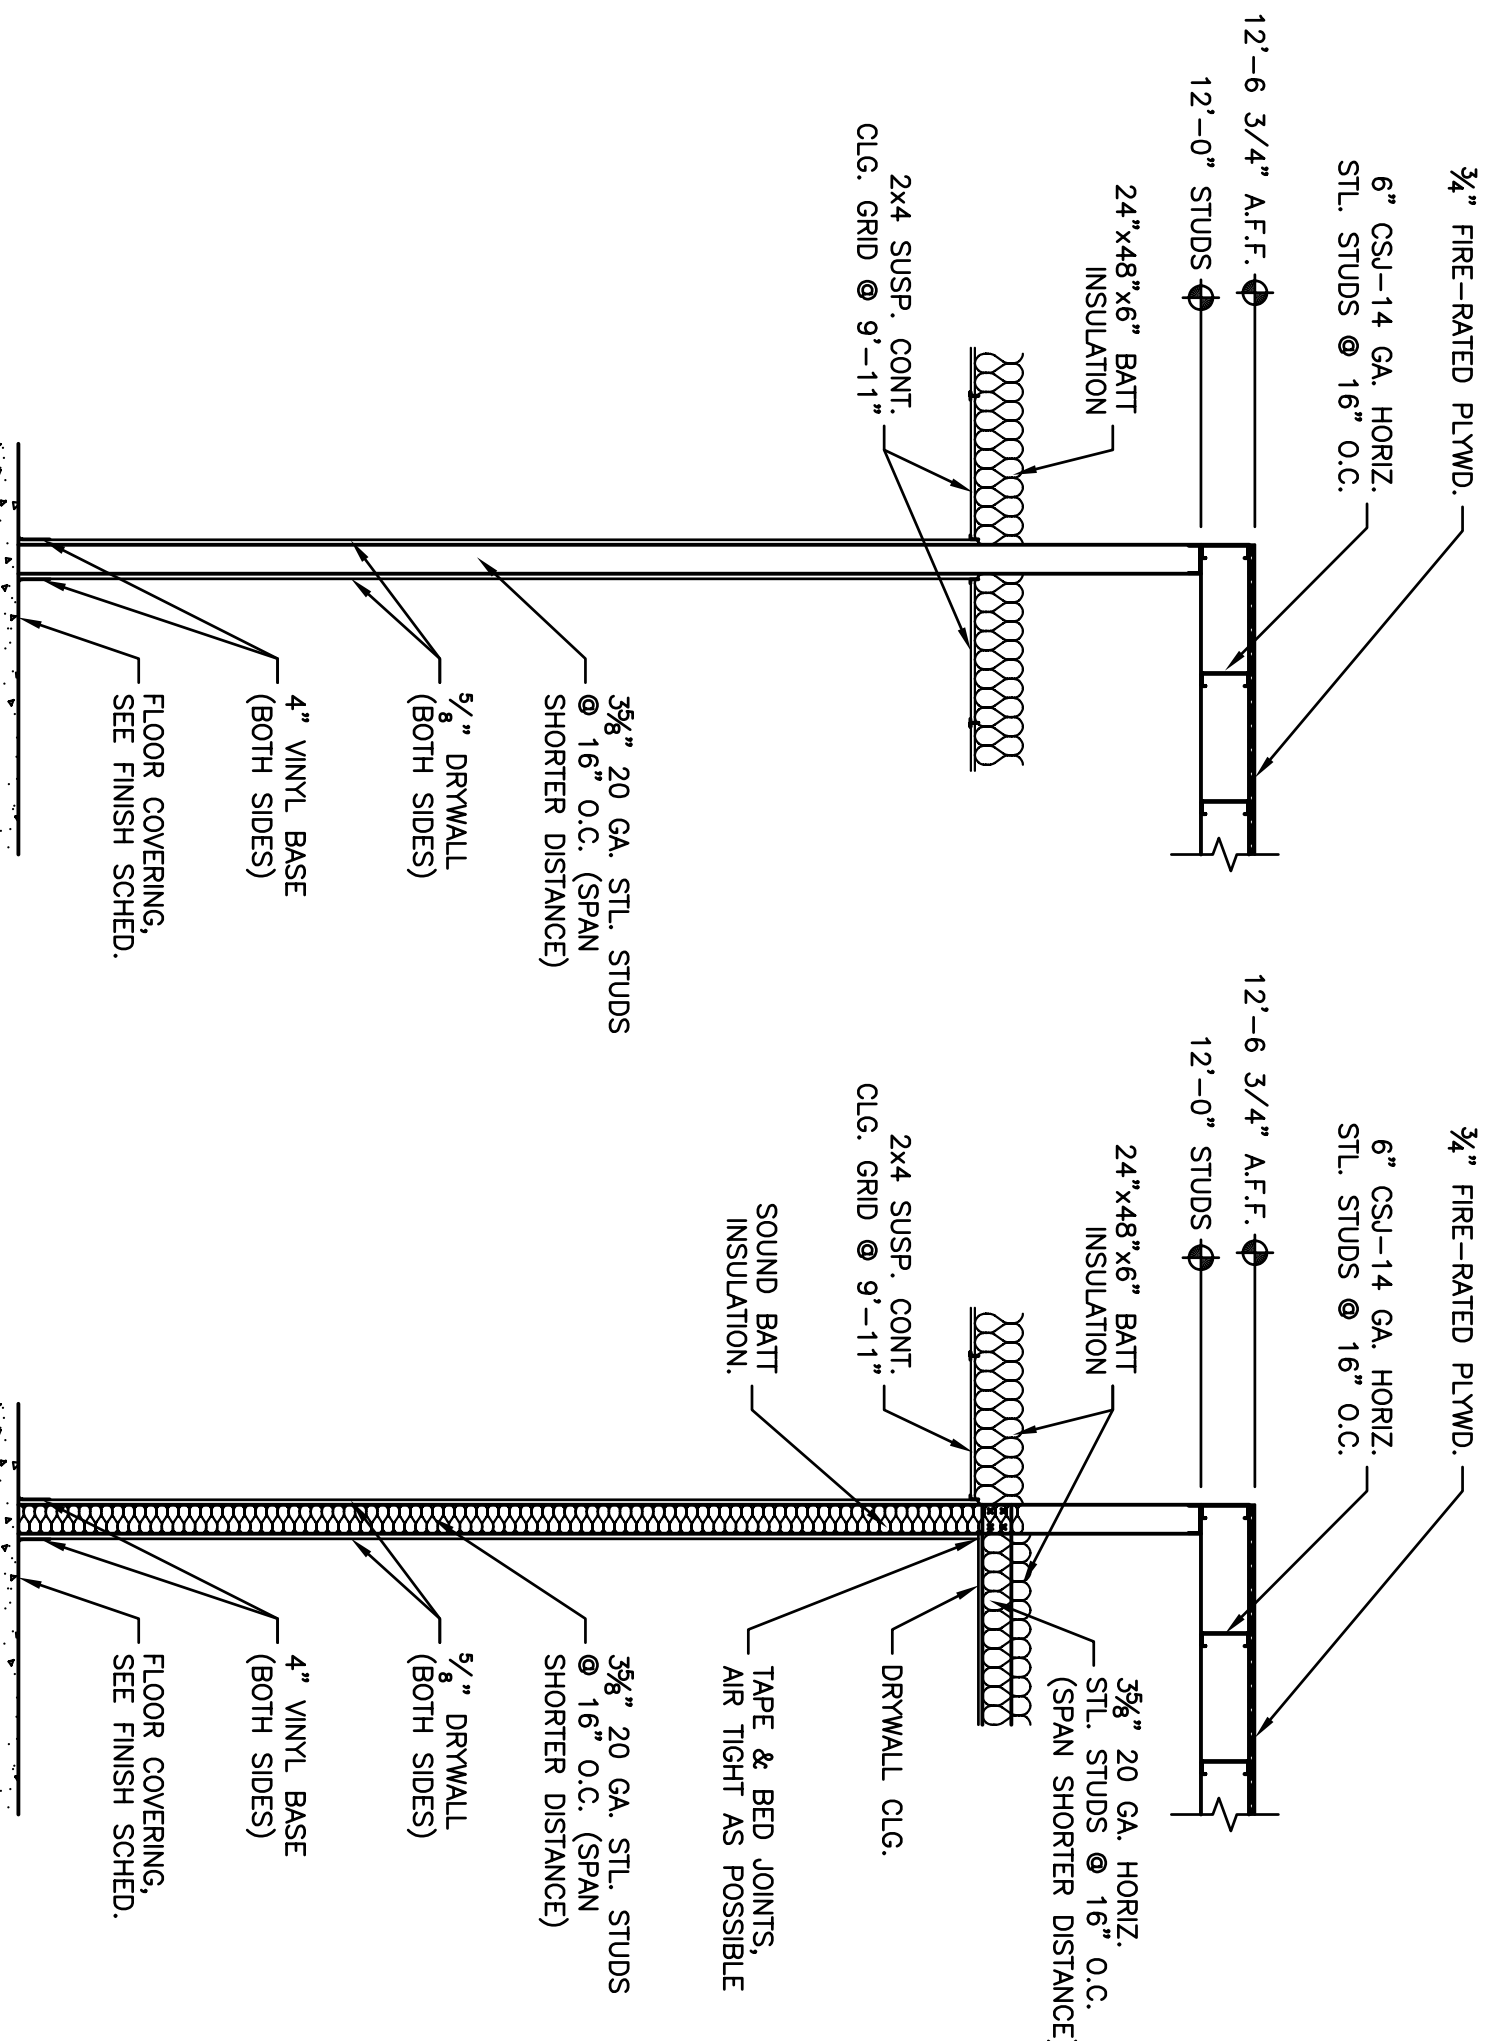


SECTION 8
SCALE: 1/2" = 1'-0"

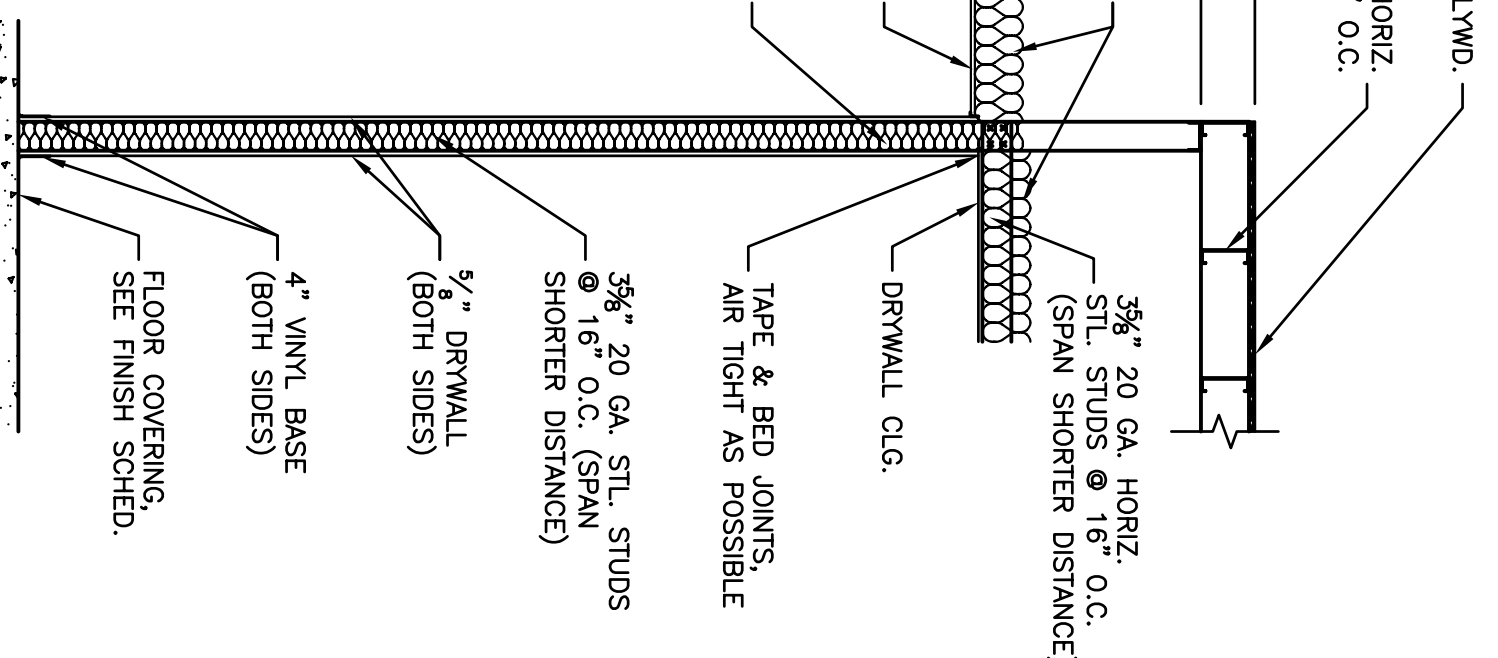


SECTION 7
SCALE: 1/2" = 1'-0"

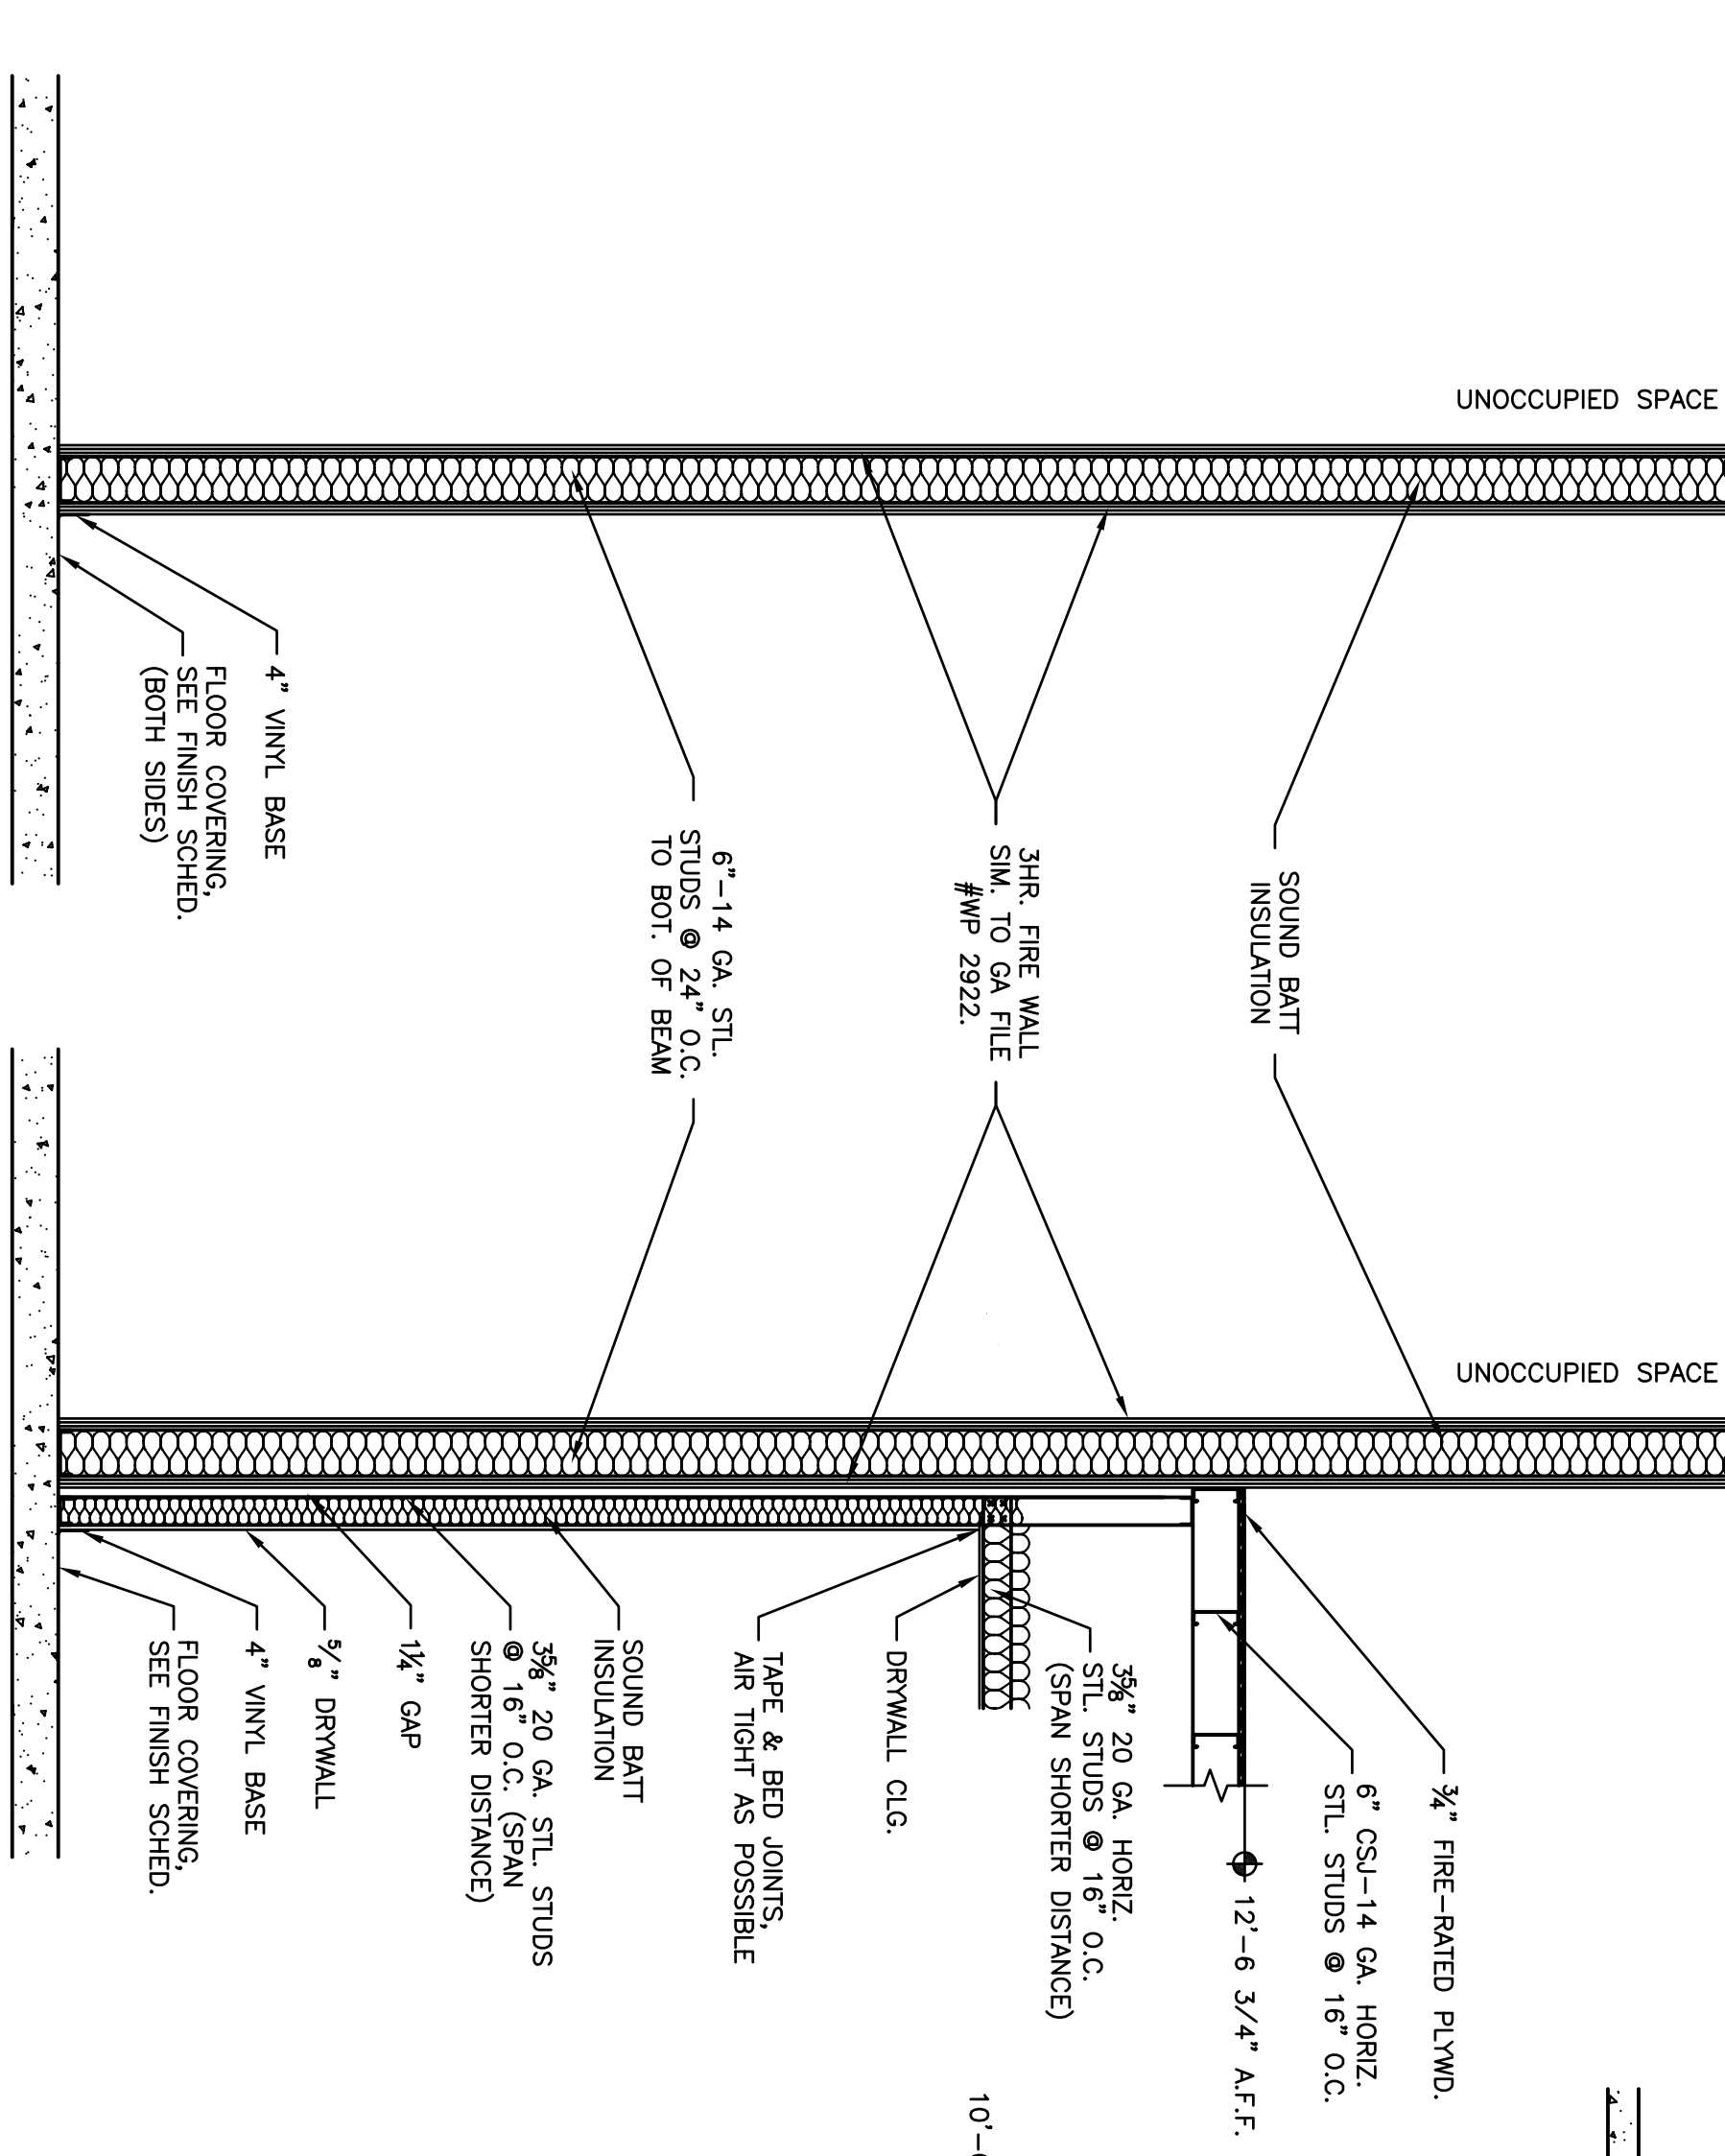


SECTION 6
SCALE: 1/2" = 1'-0"

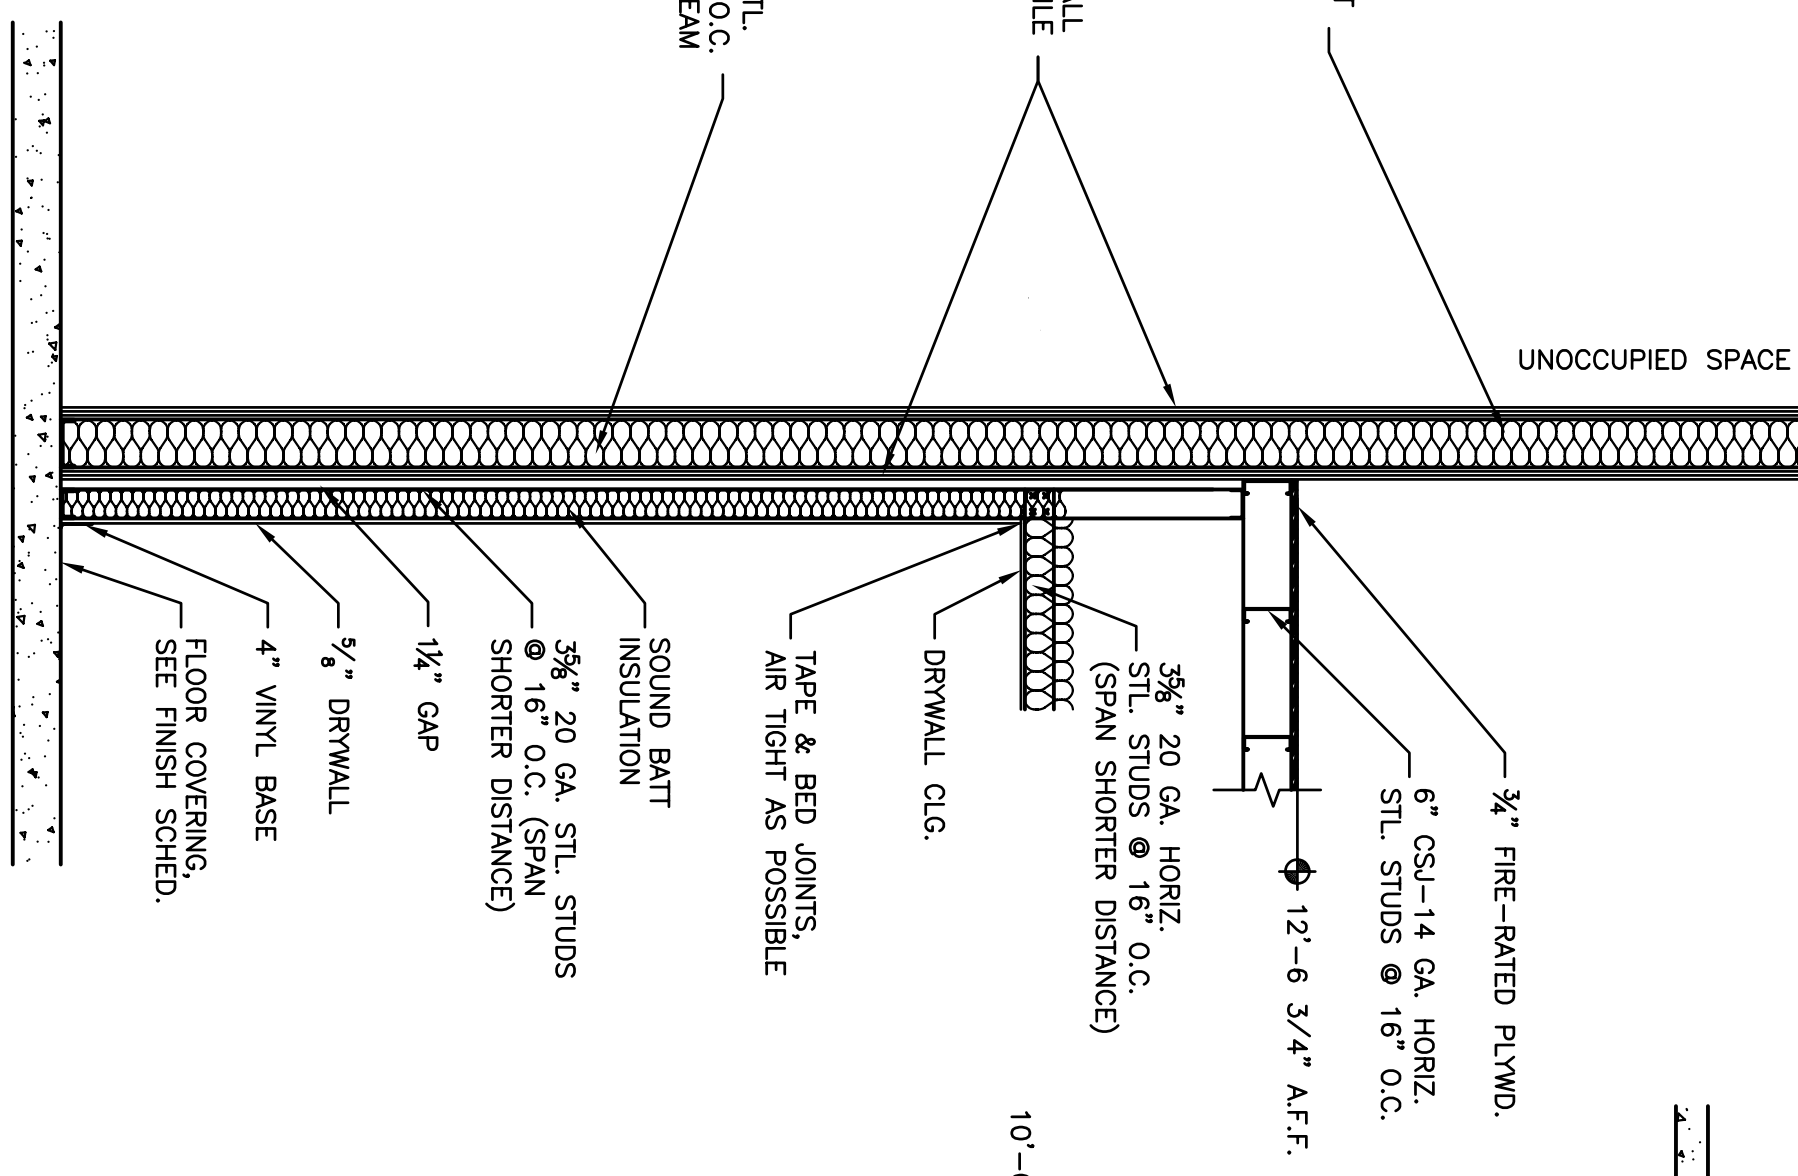


SECTION 5
SCALE: 1/2" = 1'-0"

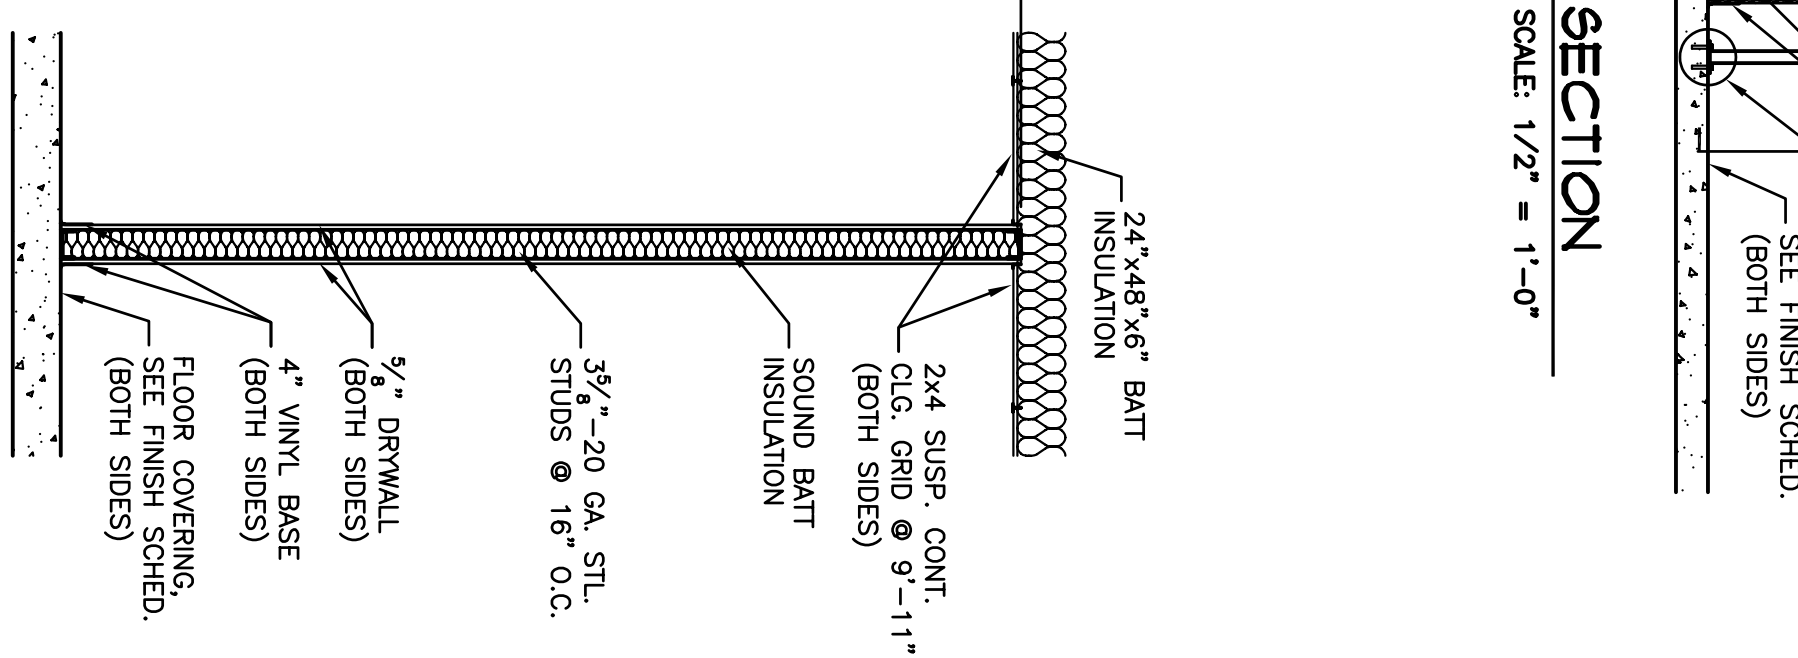


SECTION 4
SCALE: 1/2" = 1'-0"

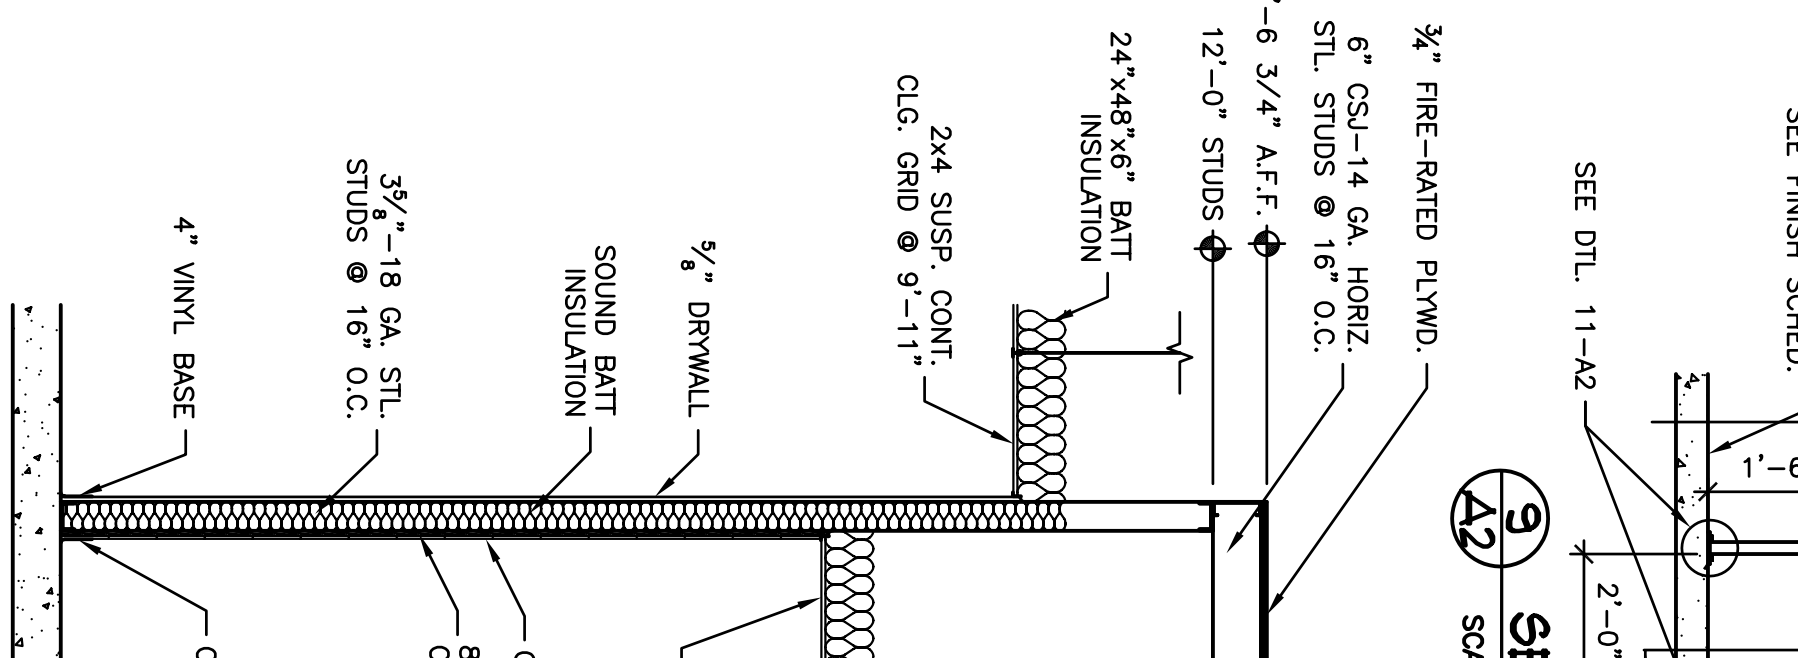

SECTION 3
SCALE: 1/2" = 1'-0"

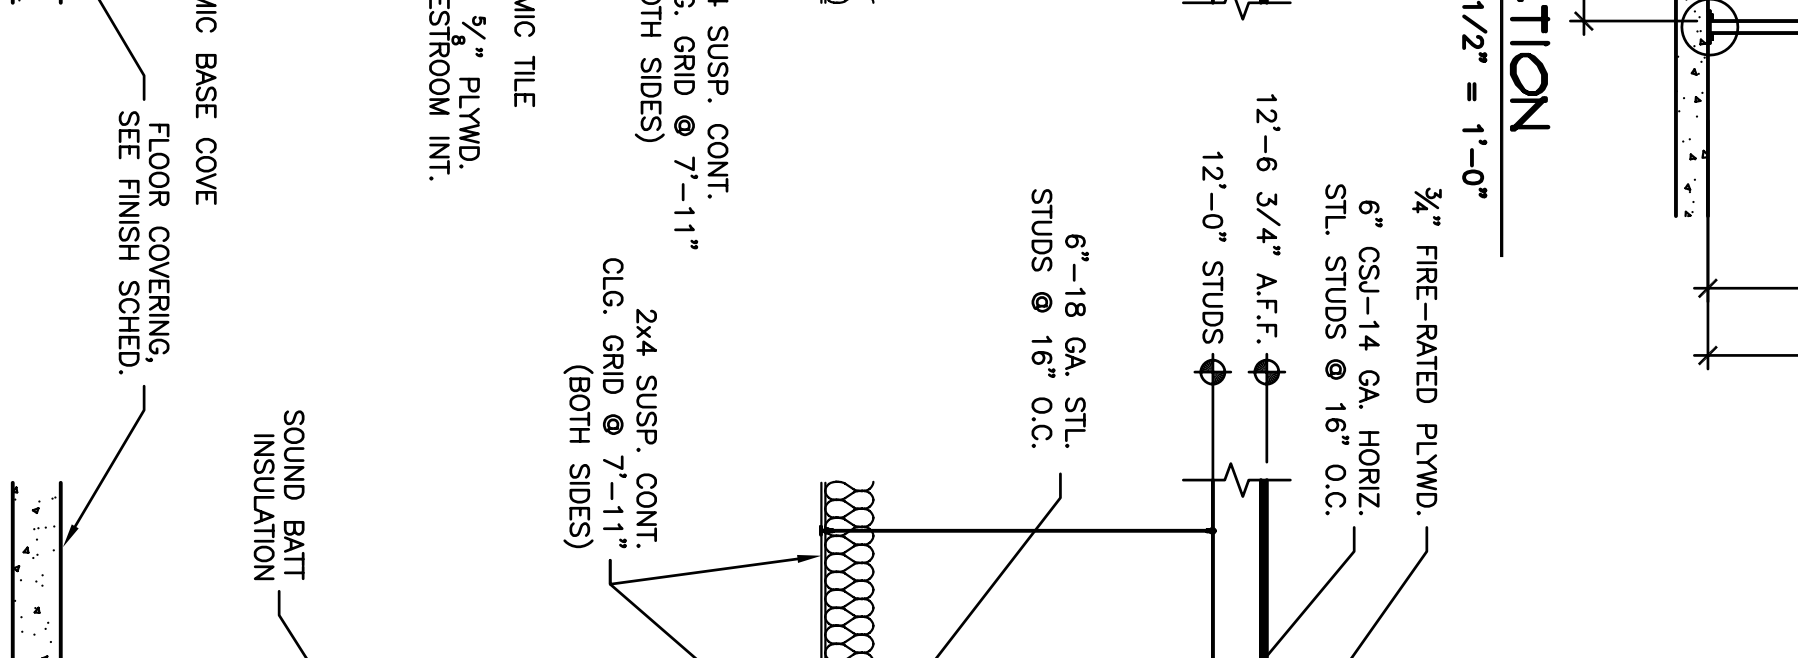

SECTION 2
SCALE: 1/2" = 1'-0"

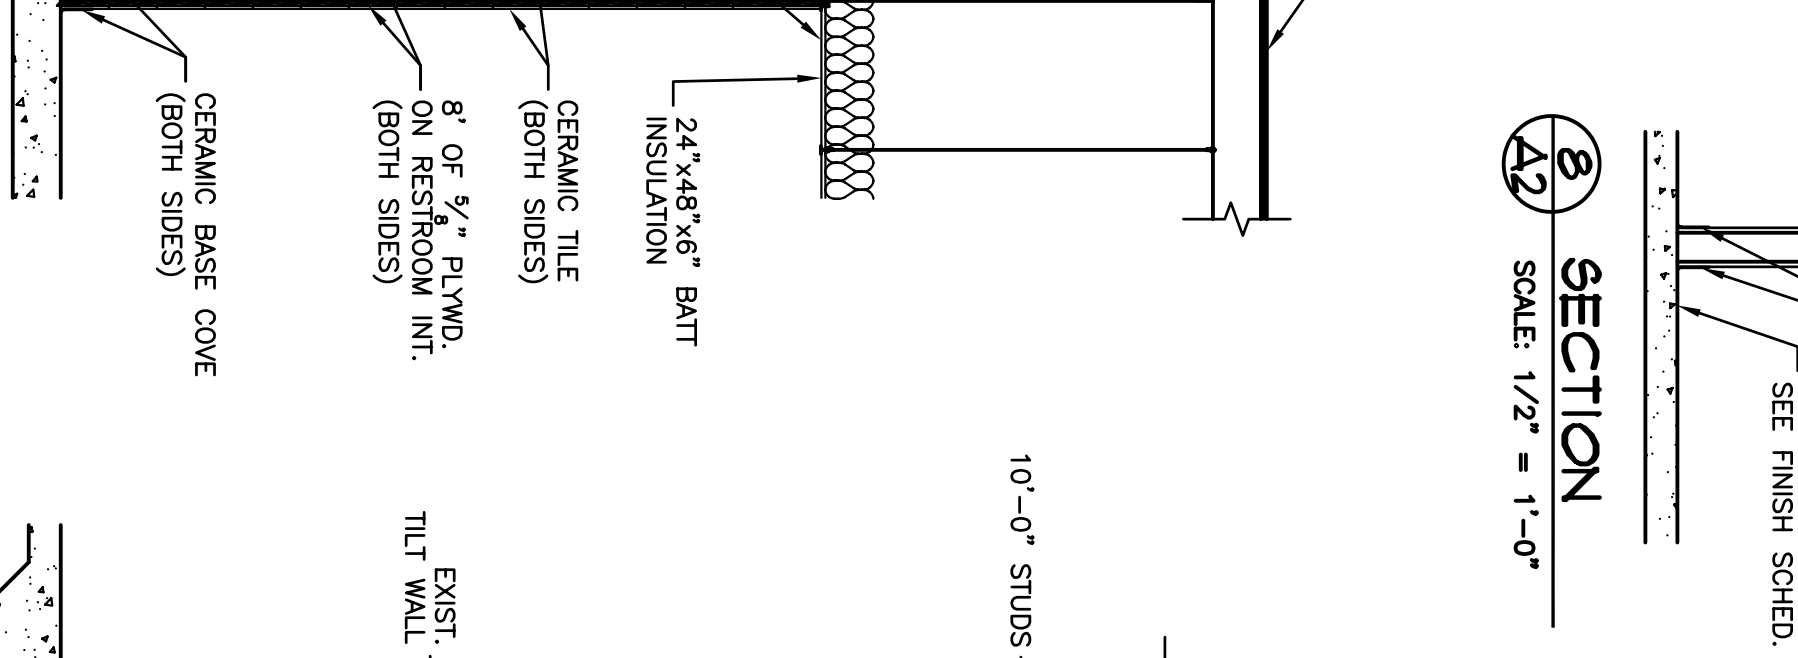

SECTION 1
SCALE: 1/2" = 1'-0"

Approved by	Boyer	Lubbock
	CropScience LP	Santa Fe 32 LTD.

Wilkerson
PROPERTIES INC.

Commercial & Industrial
Development, Management & Brokerage
Phone: (806) 474-2223
Fax: (806) 474-2216
501 E. 66th Street
Lubbock, Texas 79404

SANTA FE PARK-LOT 33-SUITE 500
6112 43rd Street
Lubbock, Texas 79407

Date: 10/24/2008
Drawn by: JMT, JMS, MRK
Checked by:

Rev:

Notes:

Aec:

A2